



KIAWAH ISLAND ARCHITECTURAL REVIEW BOARD

CONSTRUCTION SIGN GRAPHICS

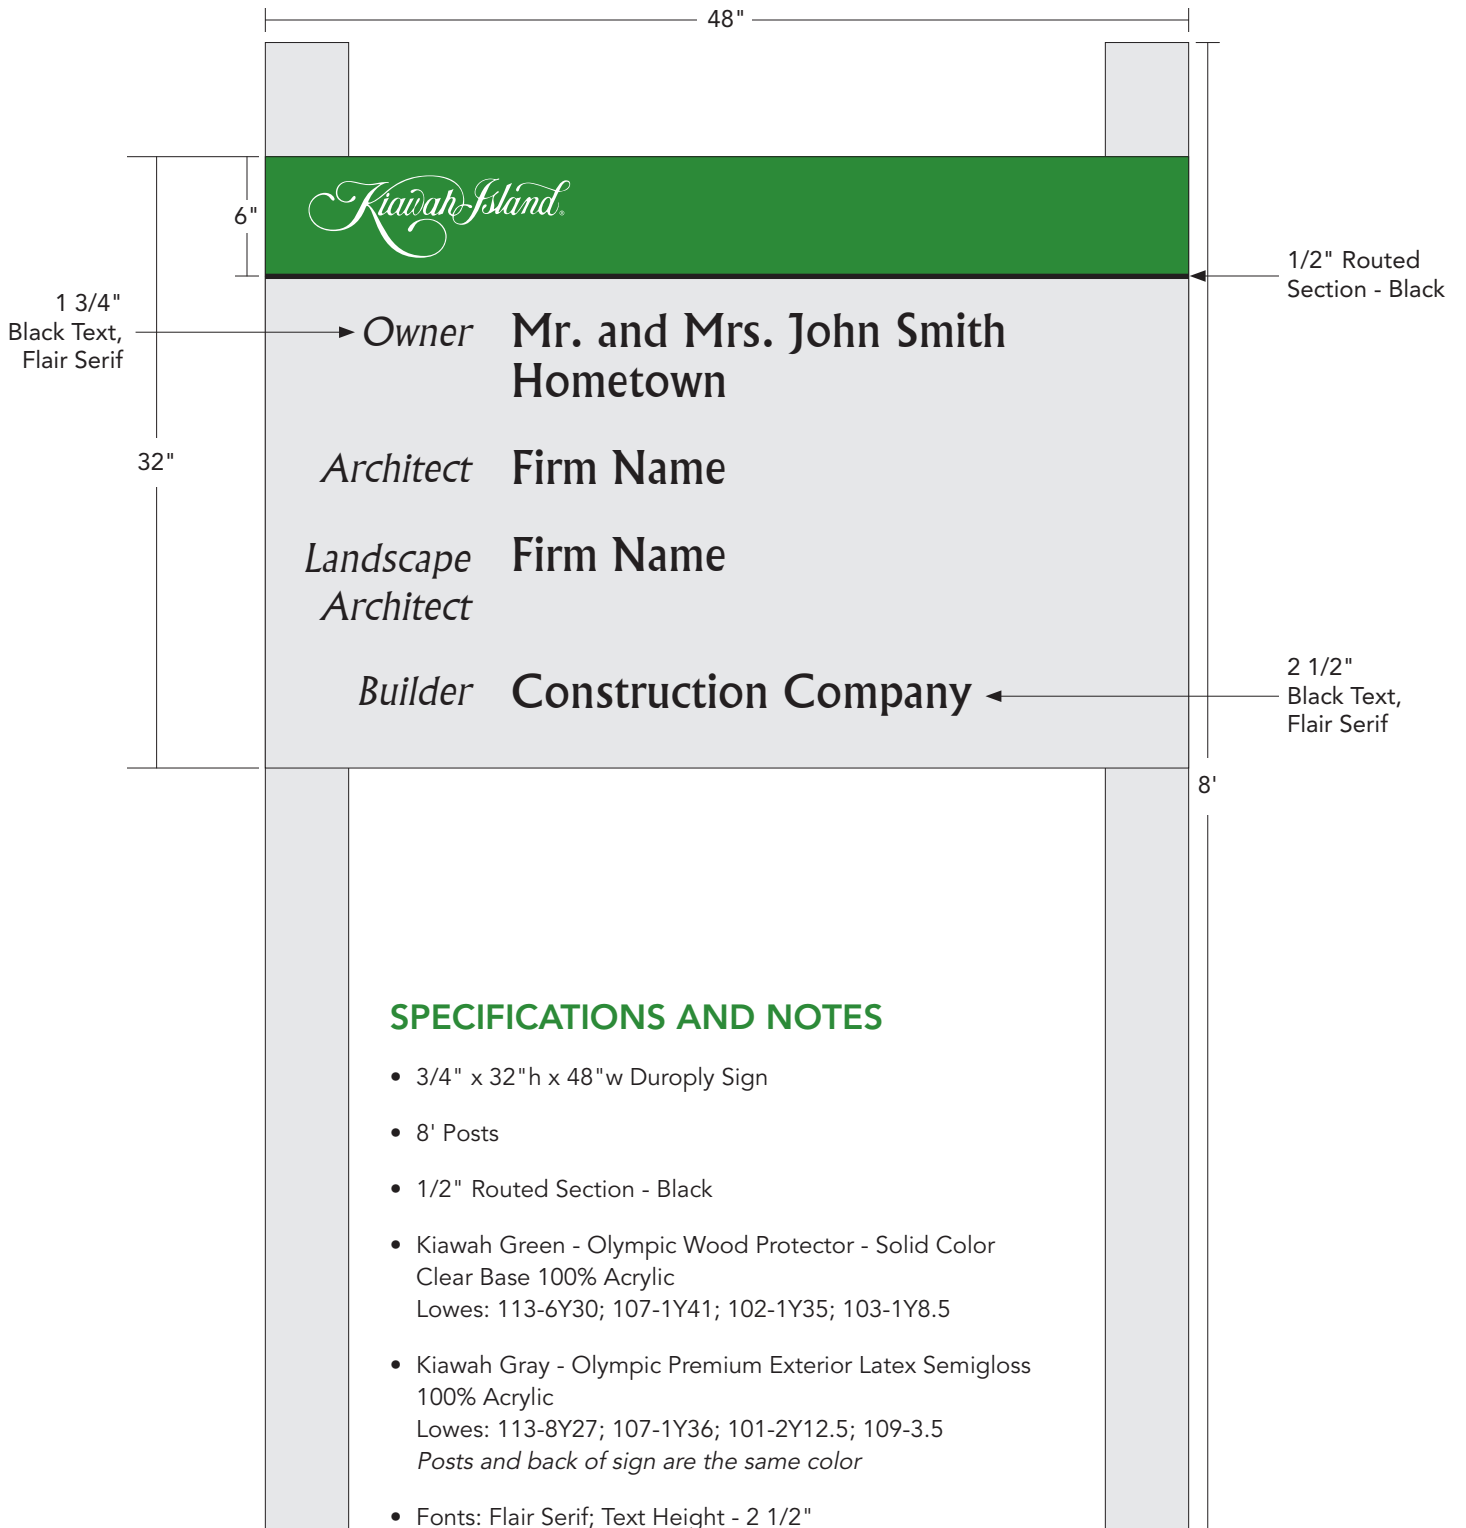

KIAWAH ISLAND ARCHITECTURAL REVIEW BOARD

CONSTRUCTION SIGN GRAPHICS

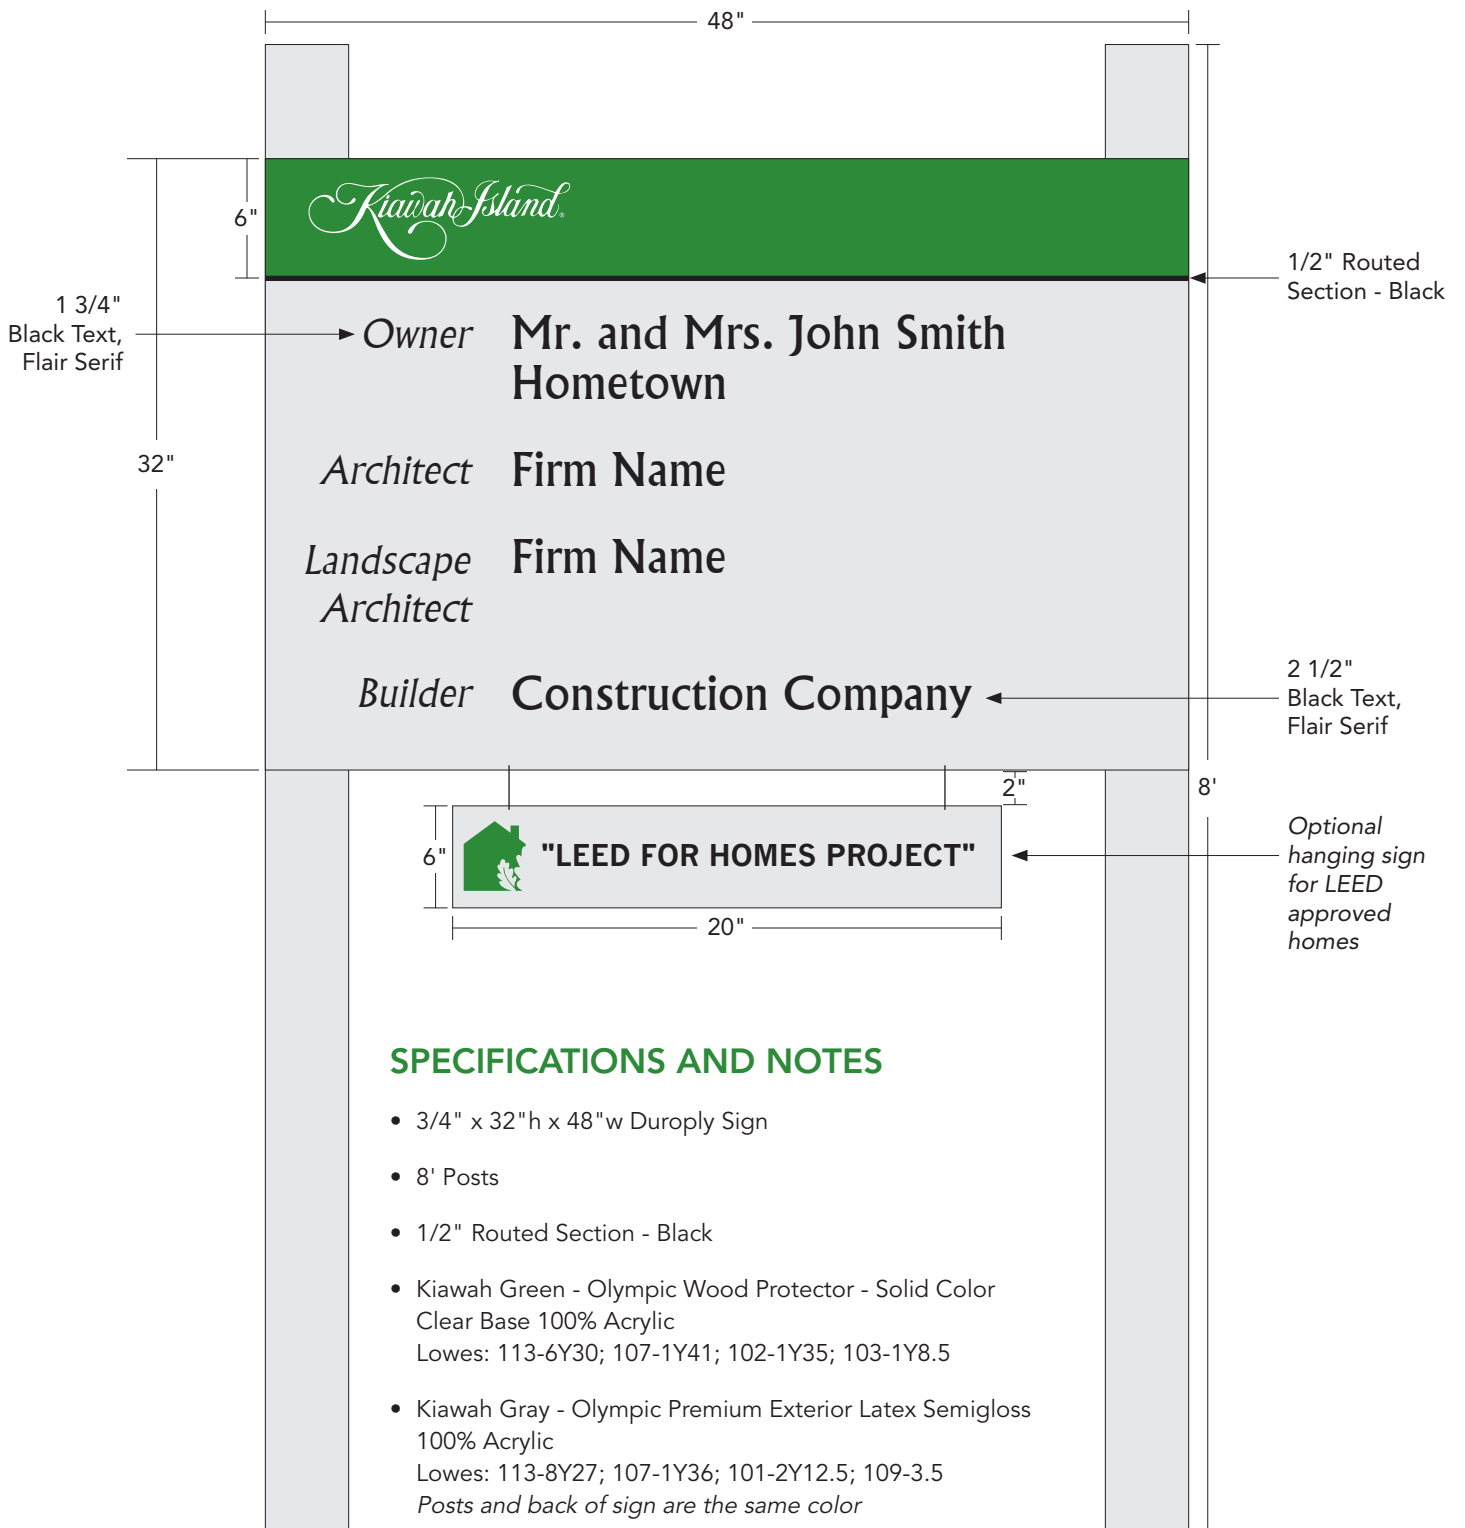

SPECIFICATIONS AND NOTES

- 3/4" x 32"h x 48"w Duroply Sign
- 8' Posts
- 1/2" Routed Section - Black
- Kiawah Green - Olympic Wood Protector - Solid Color
Clear Base 100% Acrylic
Lowe's: 113-6Y30; 107-1Y41; 102-1Y35; 103-1Y8.5
- Kiawah Gray - Olympic Premium Exterior Latex Semigloss
100% Acrylic
Lowe's: 113-8Y27; 107-1Y36; 101-2Y12.5; 109-3.5
Posts and back of sign are the same color
- Fonts: Flair Serif; Text Height - 2 1/2"
- LEED board is attached with stainless steel screw hooks attached to sign and stainless steel eye hooks attached to board